

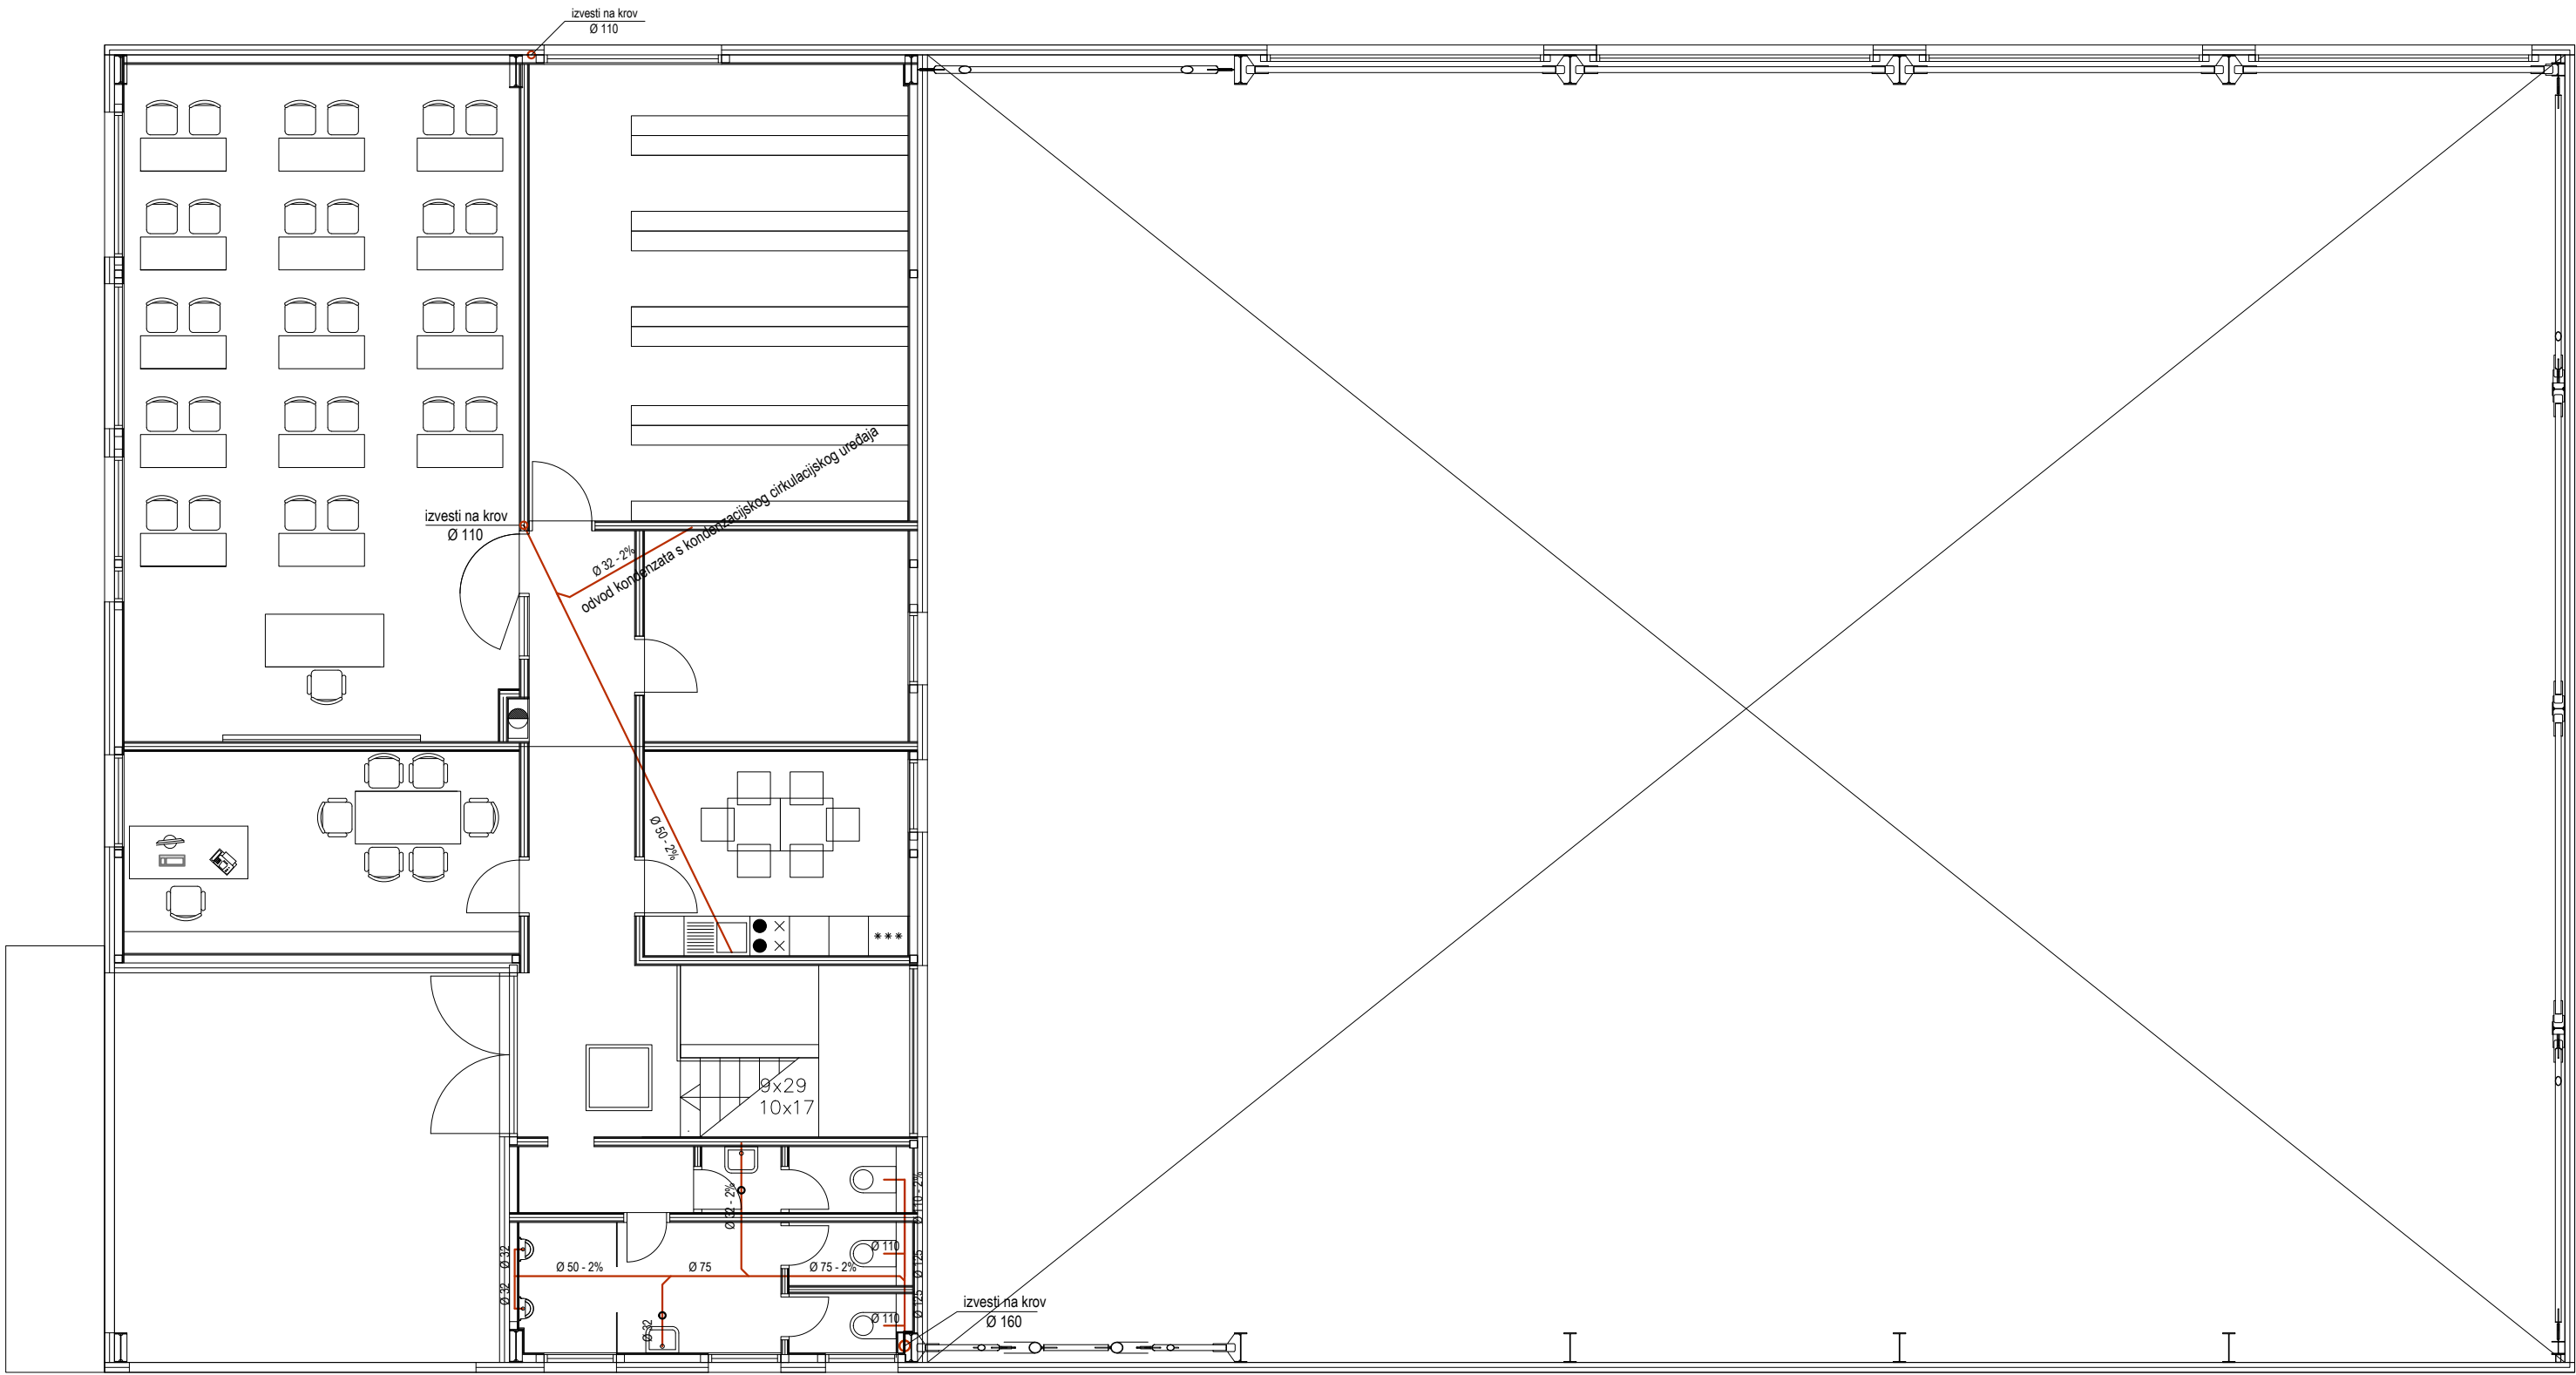
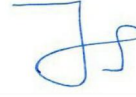


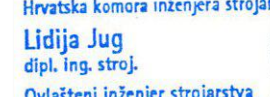


NAPOMENA:
- Predviđene su polipropilenske (PP) kanalizacijske cijevi

 ZAJEDNIČKI PROJEKTANTSKI URED d.o.o. Županijska 20, 34 000 Požega, tel: 034/275-718, fax: 034/271-832 web: http://www.zpu-pozega.com e-mail: zpu@zpu-pozega.com	
Investitor:	KOMUNALAC POŽEGA d.o.o., Vukovarska 8, Požega
Naziv građevine:	POSLOVNA ZGRADA I NADSTREŠNICE
Lokacija:	470/2 k.o. Požega, Industrijska bb, Požega
Strukovna odrednica projekta:	STROJARSKI PROJEKT
Crtež:	TLOCRT KATA POSLOVNE ZGRADE - KANALIZACIJA
Projektant:	Lidija Jug, dipl.inž.stroj.   Lidija Jug dipl. inž. stroj. Ovlašteni inženjer strojarstva 
Datum izrade:	prosinac 2017.
Mjerilo:	1:100
Broj TD:	73/17
Broj priloga:	
Z.O.P.:	PK 20/17
	5.

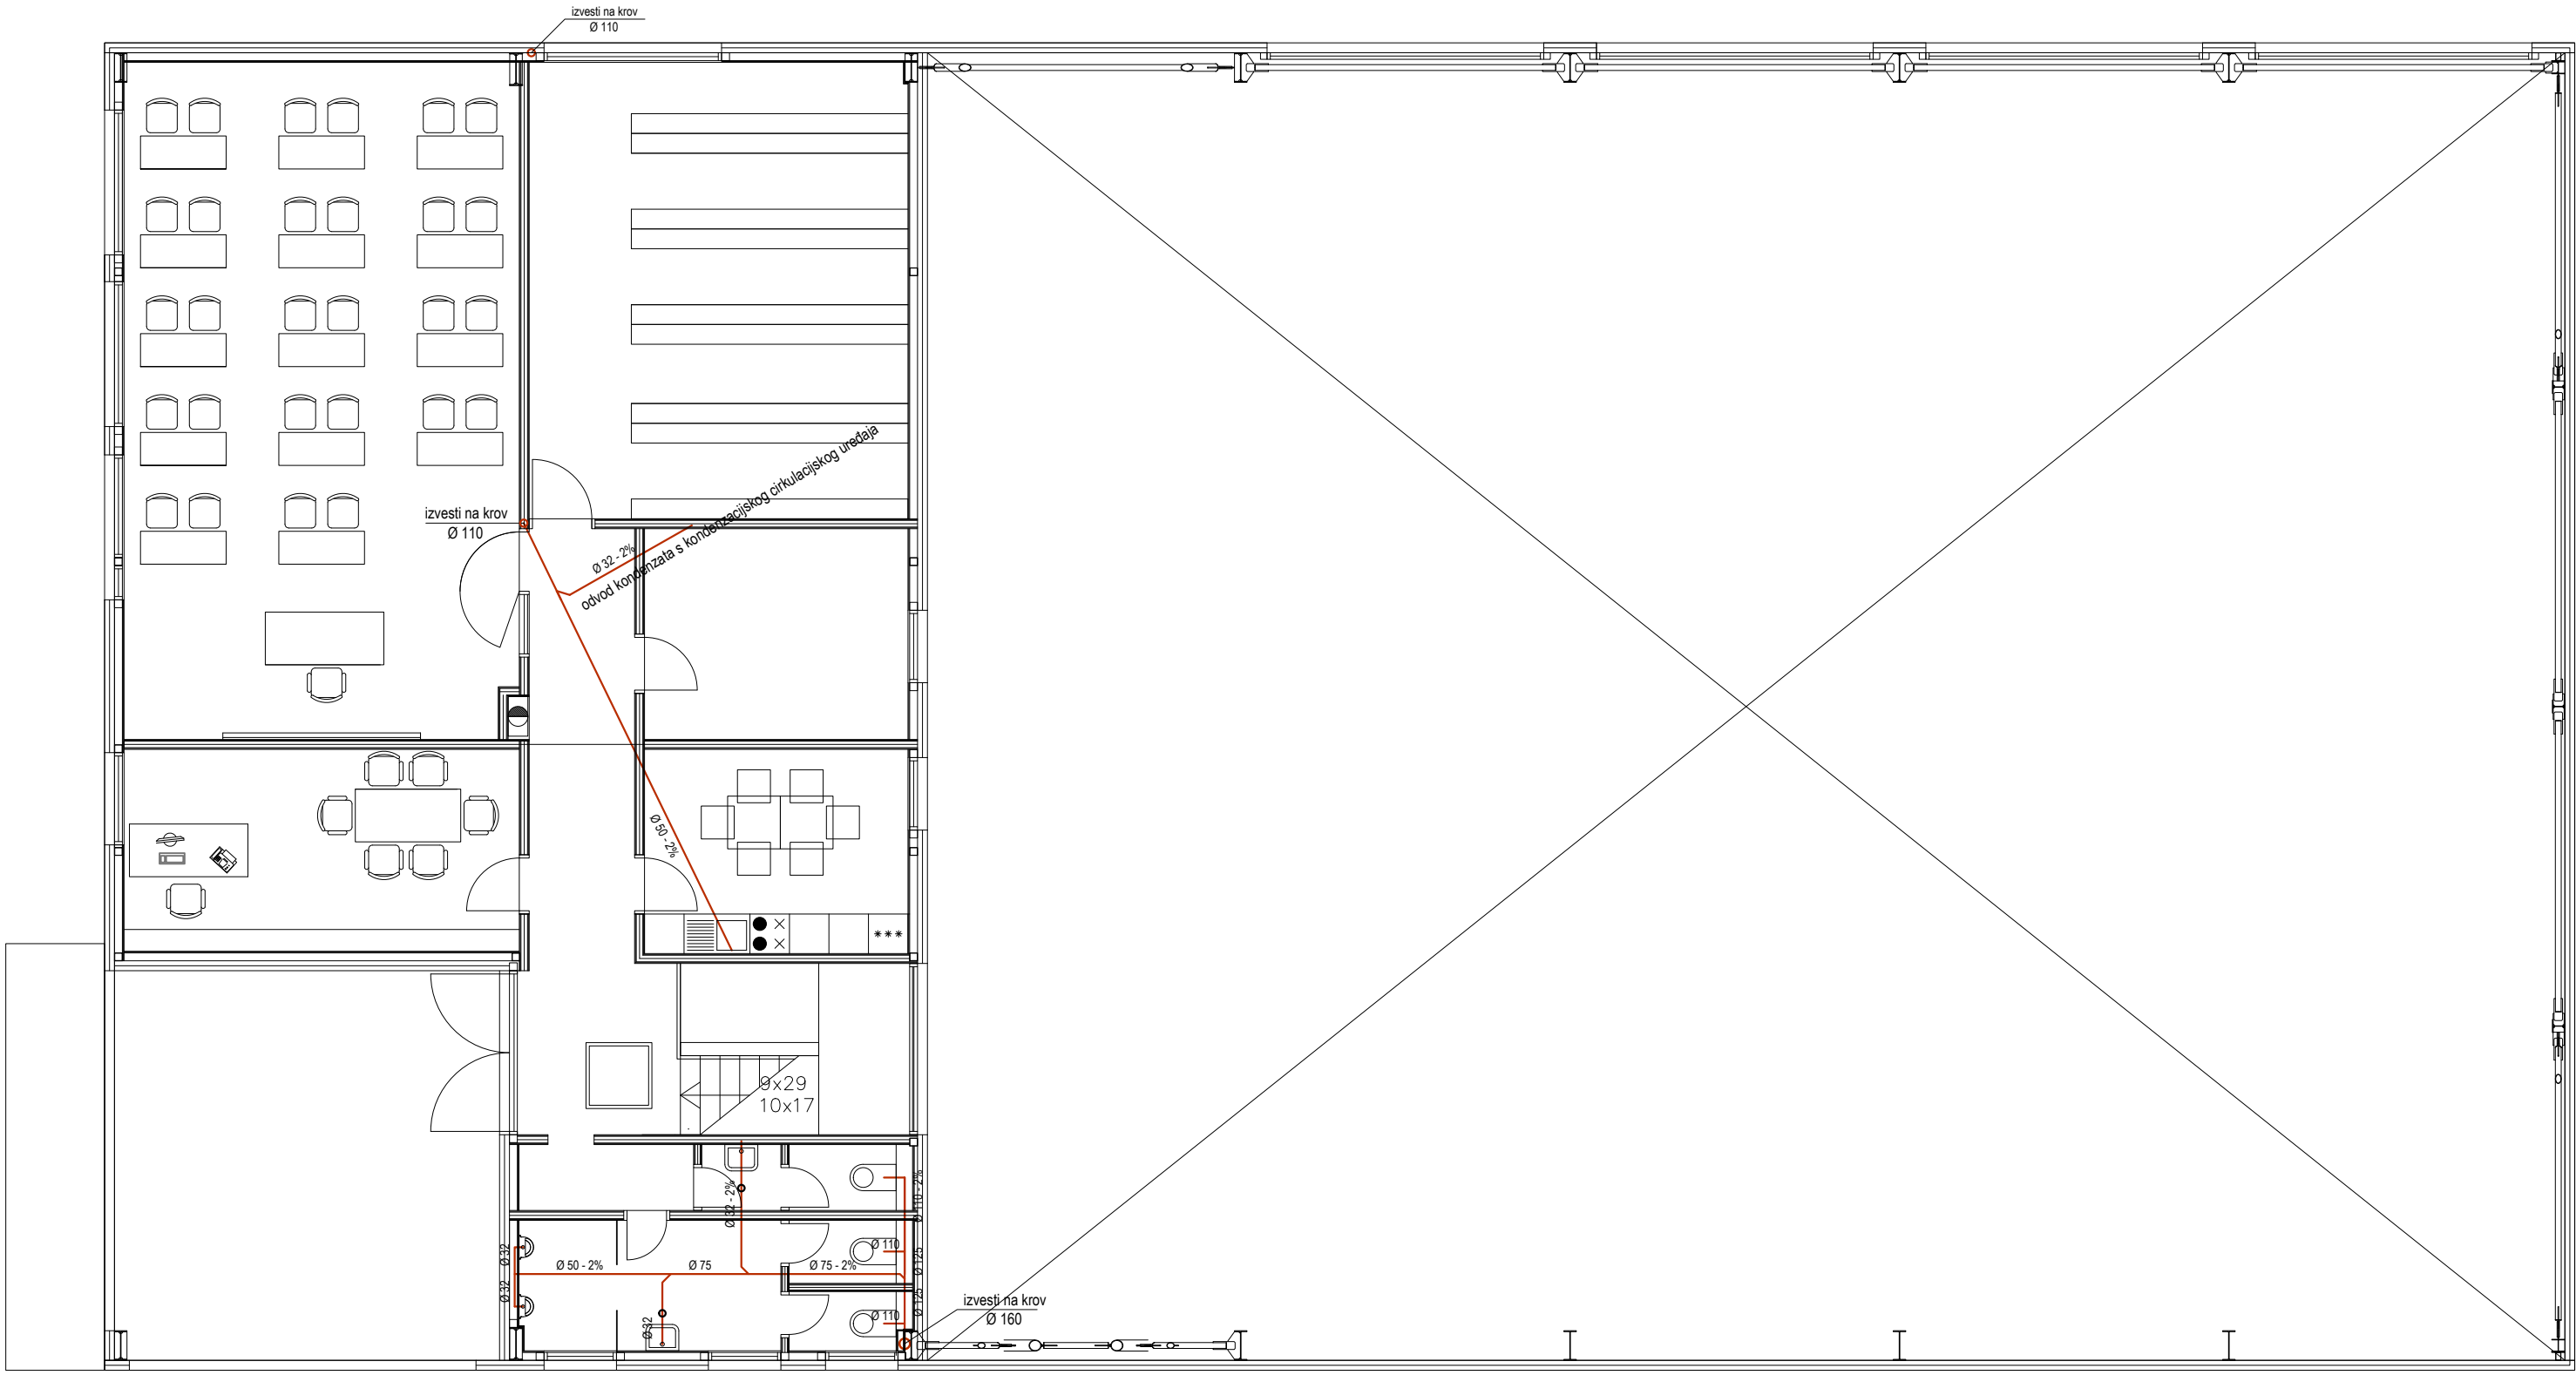

NAPOMENA:
- Predviđene su polipropilenske (PP) kanalizacijske cijevi

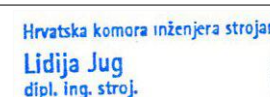 ZAJEDNIČKI PROJEKTANTSKI URED d.o.o. Županijska 20, 34 000 Požega, tel: 034/275-718, fax: 034/271-832 web: http://www.zpu-pozega.com e-mail: zpu@zpu-pozega.com	
Investitor:	KOMUNALAC POŽEGA d.o.o., Vukovarska 8, Požega
Naziv građevine:	POSLOVNA ZGRADA I NADSTREŠNICE
Lokacija:	470/2 k.o. Požega, Industrijska bb, Požega
Strukovna odrednica projekta:	STROJARSKI PROJEKT
Crtež:	TLOCRT KATA POSLOVNE ZGRADE - KANALIZACIJA
Projektant:	Lidija Jug, dipl.inž.stroj.   Lidija Jug dipl. inž. stroj. Ovlašteni inženjer strojarstva 
Datum izrade:	prosinac 2017.
Mjerilo:	1:100
Broj TD:	73/17
Broj priloga:	
Z.O.P.:	PK 20/17
	5.