


| | | | |
|---|---|---|-------------------------------------------------------------------------------------------------|
|  ZAJEDNIČKI PROJEKTANTSKI URED d.o.o. | | Županijska 20, 34 000 Požega, tel: 034/275-718, fax: 034/271-832 web: http://www.zpu-pozega.com e-mail: zpu@zpu-pozega.com | |
| Investitor: | KOMUNALAC POŽEGA d.o.o., Vukovarska 8, Požega | | |
| Naziv građevine: | POSLOVNA ZGRADA I NADSTREŠNICE | | |
| Lokacija: | 470/2 k.o. Požega, Industrijska bb, Požega | | |
| Strukovna odrednica projekta: | STROJARSKI PROJEKT | | |
| Crtež: | TLOCRT KROVNIH PLOHA POSLOVNE ZGRADE - DISPOZICIJA SOLARNIH KOLEKTORA | | |
| Projektant: | Lidija Jug, dipl.inž.stroj.  |  Lidija Jug dipl. inž. stroj. Ovlašten inženjer strojarstva | Datum izrade: prosinac 2017. Mjerilo: 1:100 Broj TD: 73/17 Broj priloga: Z.O.P.: PK 20/17 |
| | |  | 8. |

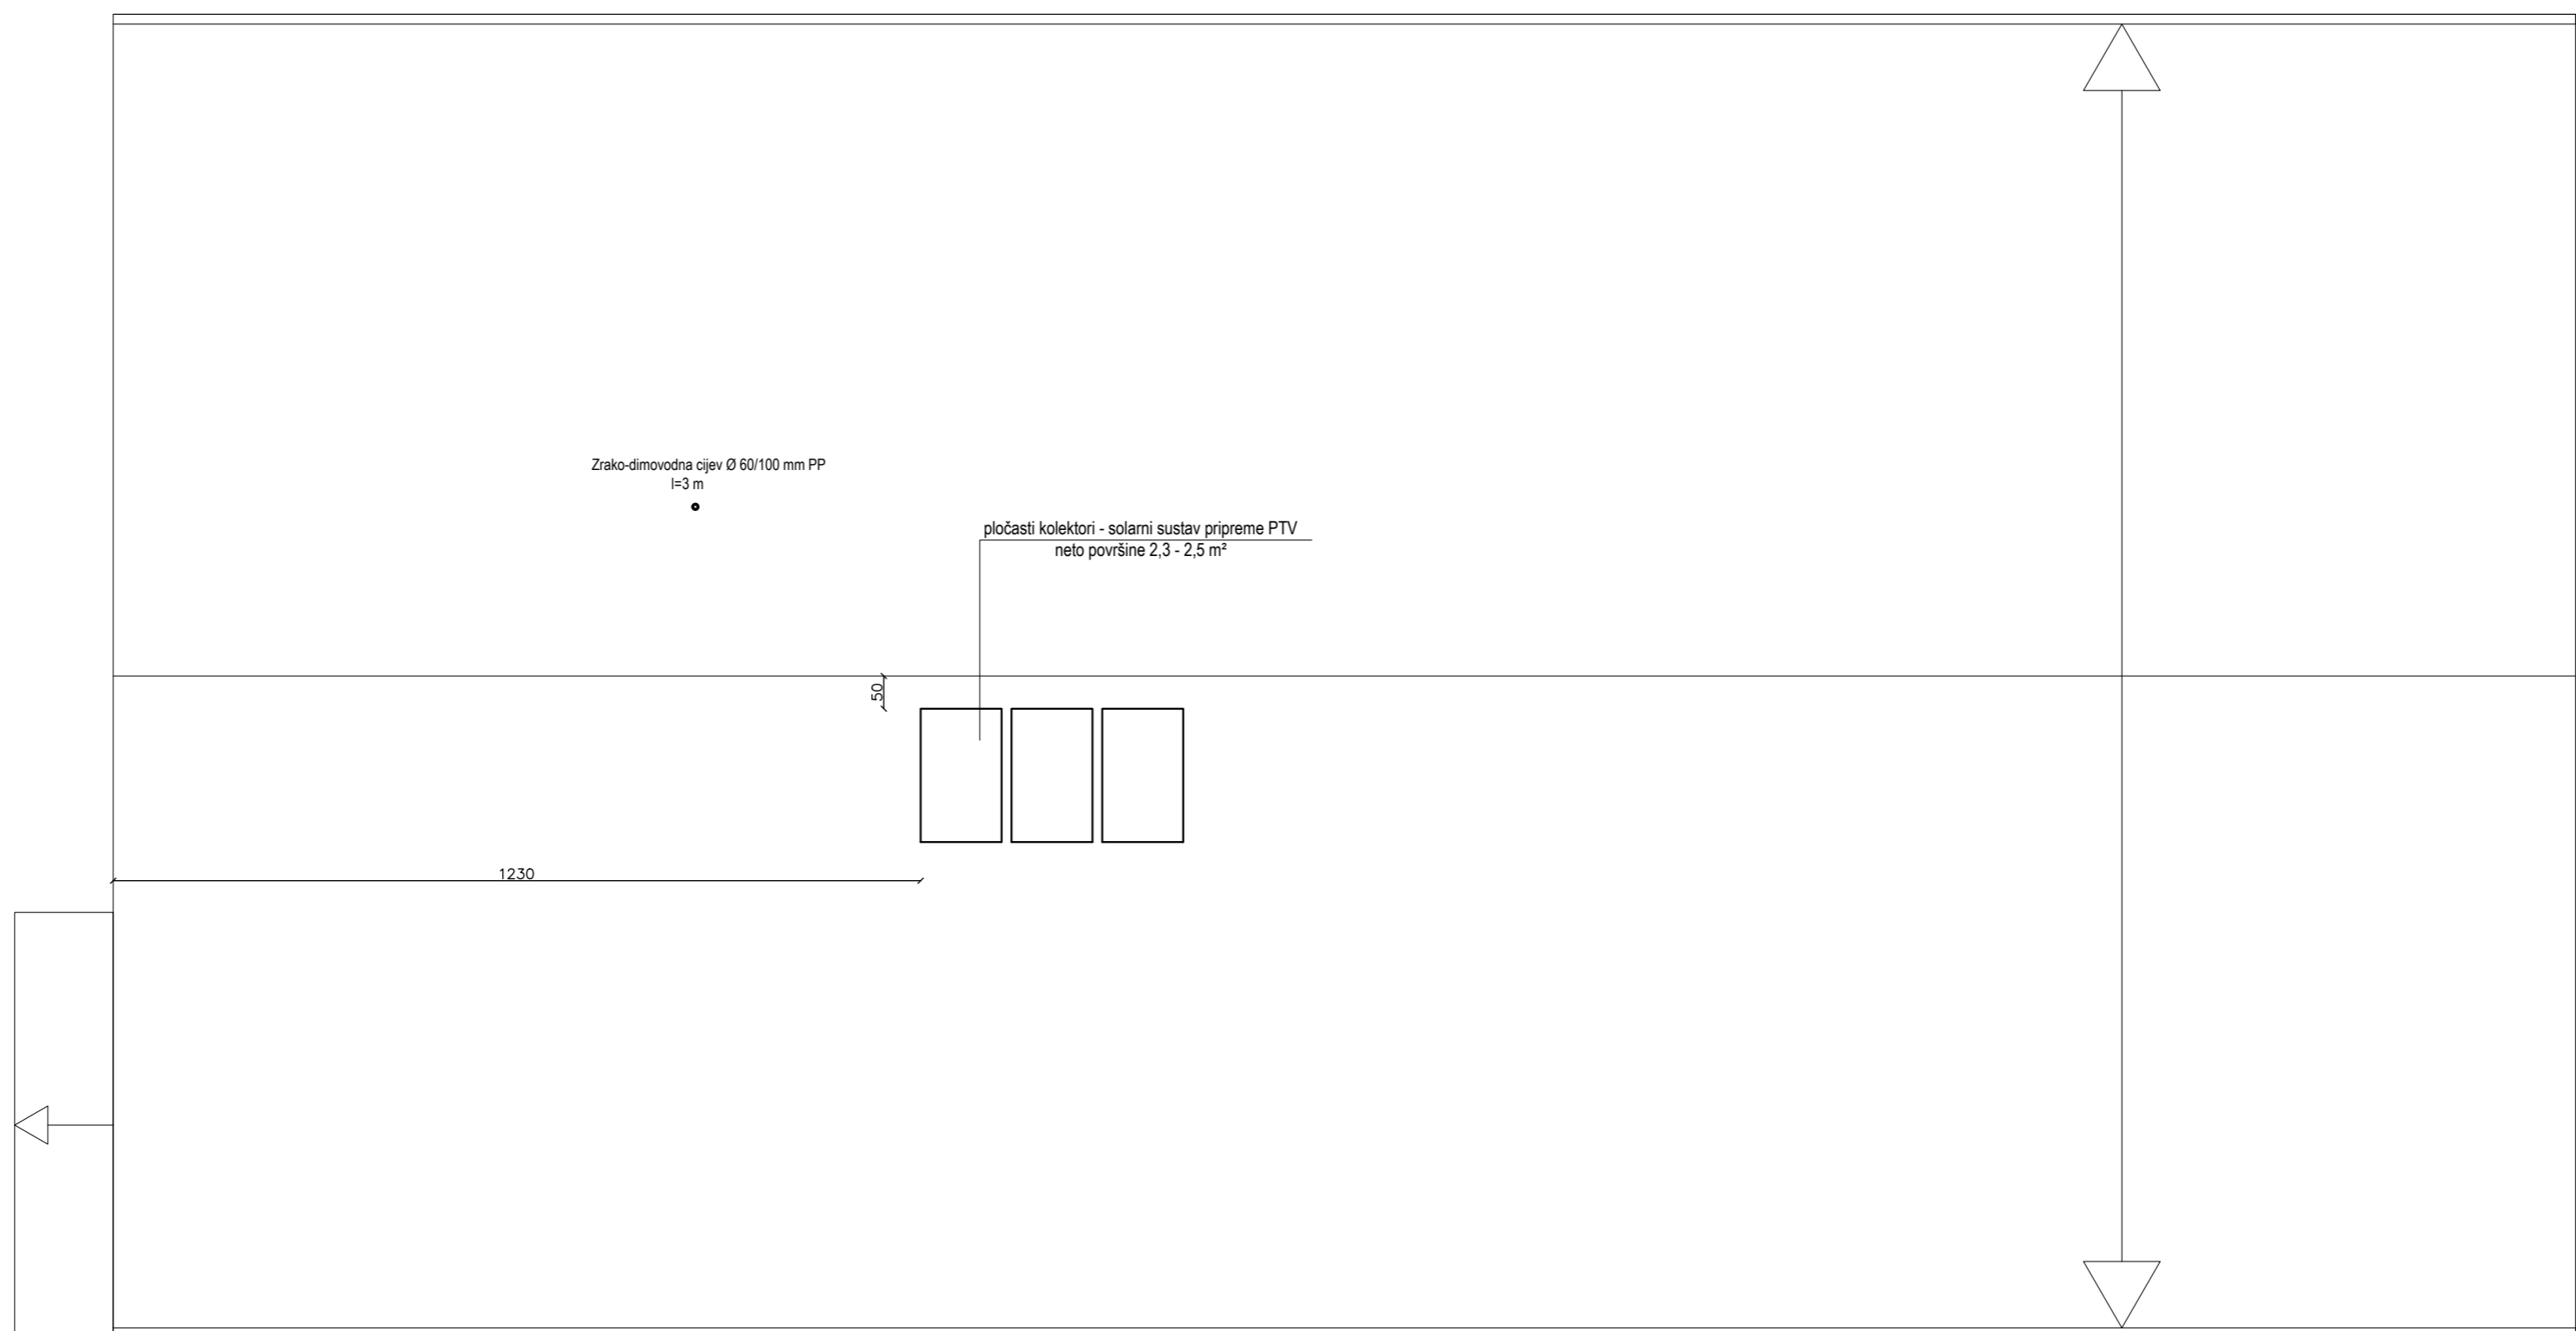

| | | | |
|---|---|---|-------------------------------------------------------------------------------------------------|
|  ZAJEDNIČKI PROJEKTANTSKI URED d.o.o. | | Županijska 20, 34 000 Požega, tel: 034/275-718, fax: 034/271-832 web: http://www.zpu-pozega.com e-mail: zpu@zpu-pozega.com | |
| Investitor: | KOMUNALAC POŽEGA d.o.o., Vukovarska 8, Požega | | |
| Naziv građevine: | POSLOVNA ZGRADA I NADSTREŠNICE | | |
| Lokacija: | 470/2 k.o. Požega, Industrijska bb, Požega | | |
| Strukovna odrednica projekta: | STROJARSKI PROJEKT | | |
| Crtež: | TLOCRT KROVNIH PLOHA POSLOVNE ZGRADE - DISPOZICIJA SOLARNIH KOLEKTORA | | |
| Projektant: | Lidija Jug, dipl.inž.stroj.  |  Lidija Jug dipl. inž. stroj. Ovlašten inženjer strojarstva | Datum izrade: prosinac 2017. Mjerilo: 1:100 Broj TD: 73/17 Broj priloga: Z.O.P.: PK 20/17 |
| | |  | 8. |