


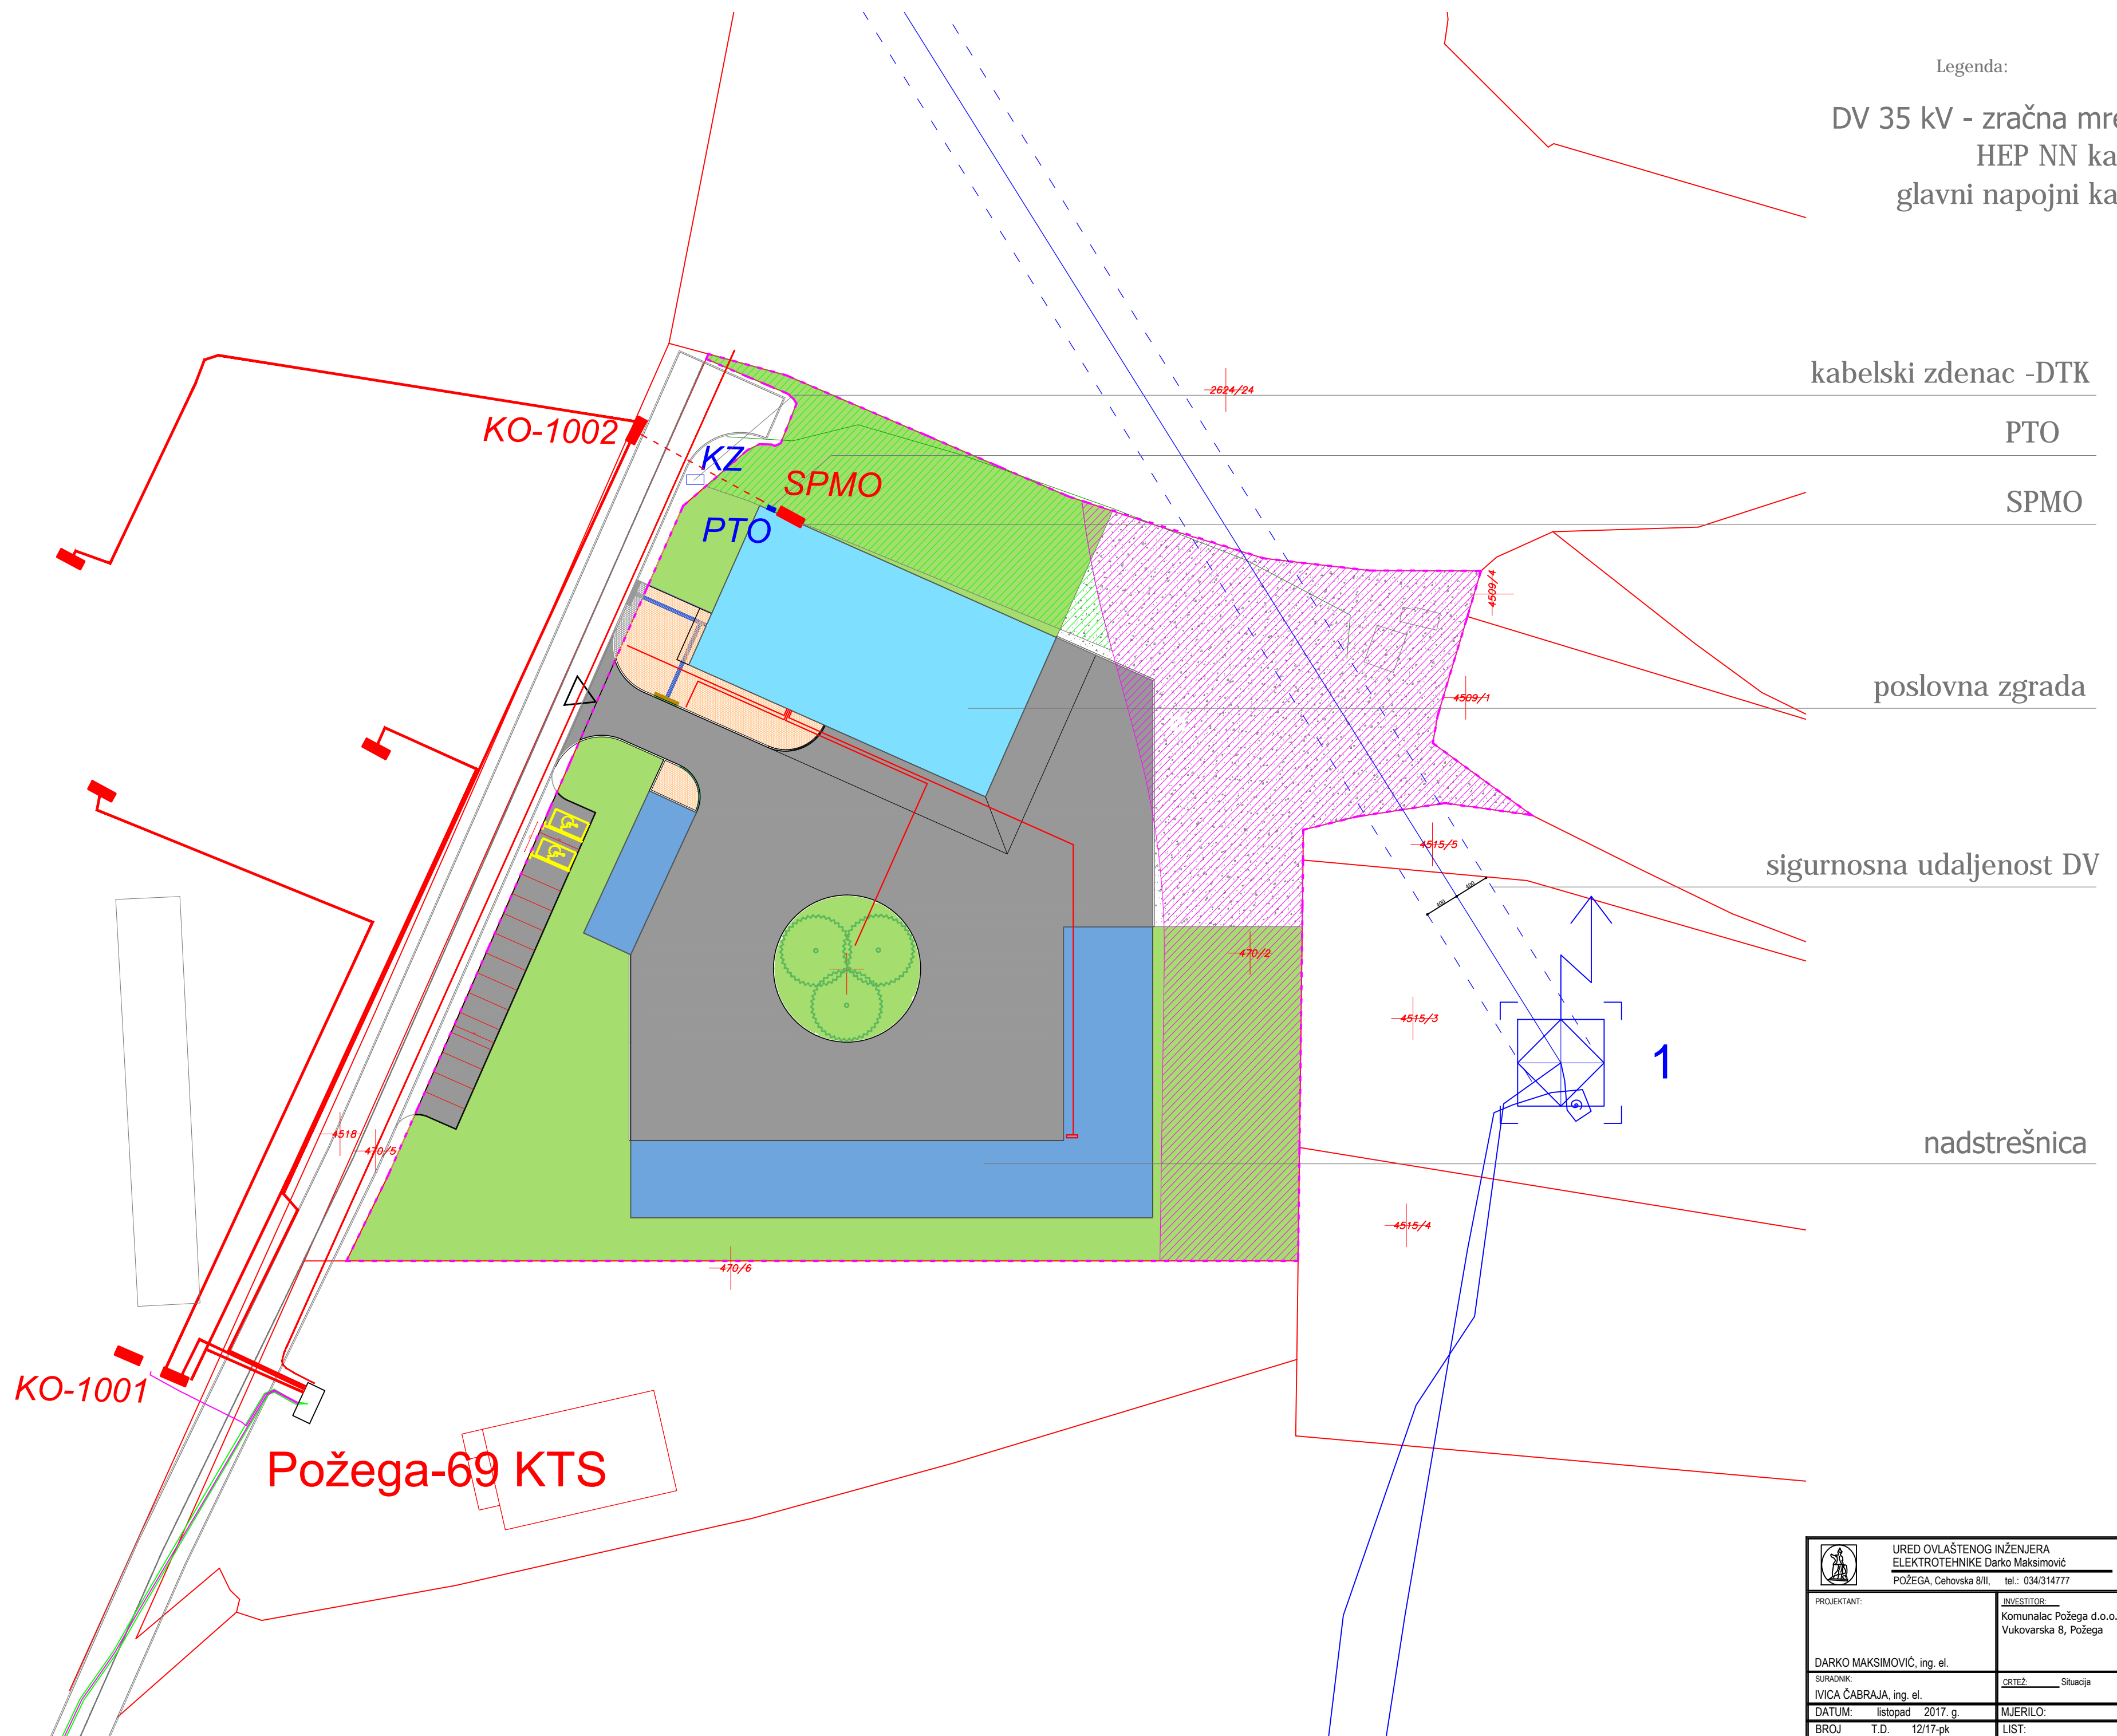


Legenda:

- DV 35 kV - zračna mreža: 
- HEP NN kabel: 
- glavni napojni kabel: 



kabelski zdenac -DTK

PTO


SPMO

poslovna zgrada

sigurnosna udaljenost DV

nadstrešnica

 **DARKO MAKSIMOVIĆ**
ing.el.
E 594 **OVLASŤENI INŽINJER**
ELEKTROTEHNIKE

| | | |
|---|---|--|
|  URED OVLASŤENOG INŽENJERA ELEKTROTEHNIKE Darko Maksimović POŽEGA, Cehovska 8/II, tel.: 034/314777 | | |
| PROJEKTANT: DARKO MAKSIMOVIĆ, ing. el. | INVESTITOR: Komunalac Požega d.o.o., Vukovarska 8, Požega | GRADJEVINA: Poslovna zgrada i nadstrešnica |
| SURADNIK: IVICA ČABRAJA, ing. el. | CRTEŽ: Situacija | MJESTO GRADNJE: k.č.br.: 470/2, k.o.: Požega |
| DATUM: listopad 2017. g. | MJERILO: 1:500 | PROJEKT: Elektrotehnički projekt instalacija jake i slabe struje |
| BROJ: T.D. 12/17-pk | LIST: 01 | FAZA PROJEKTA: Glavni projekt |
| | | MAPA: 4 |
| | | Z.O.P.: PK 2017 |